
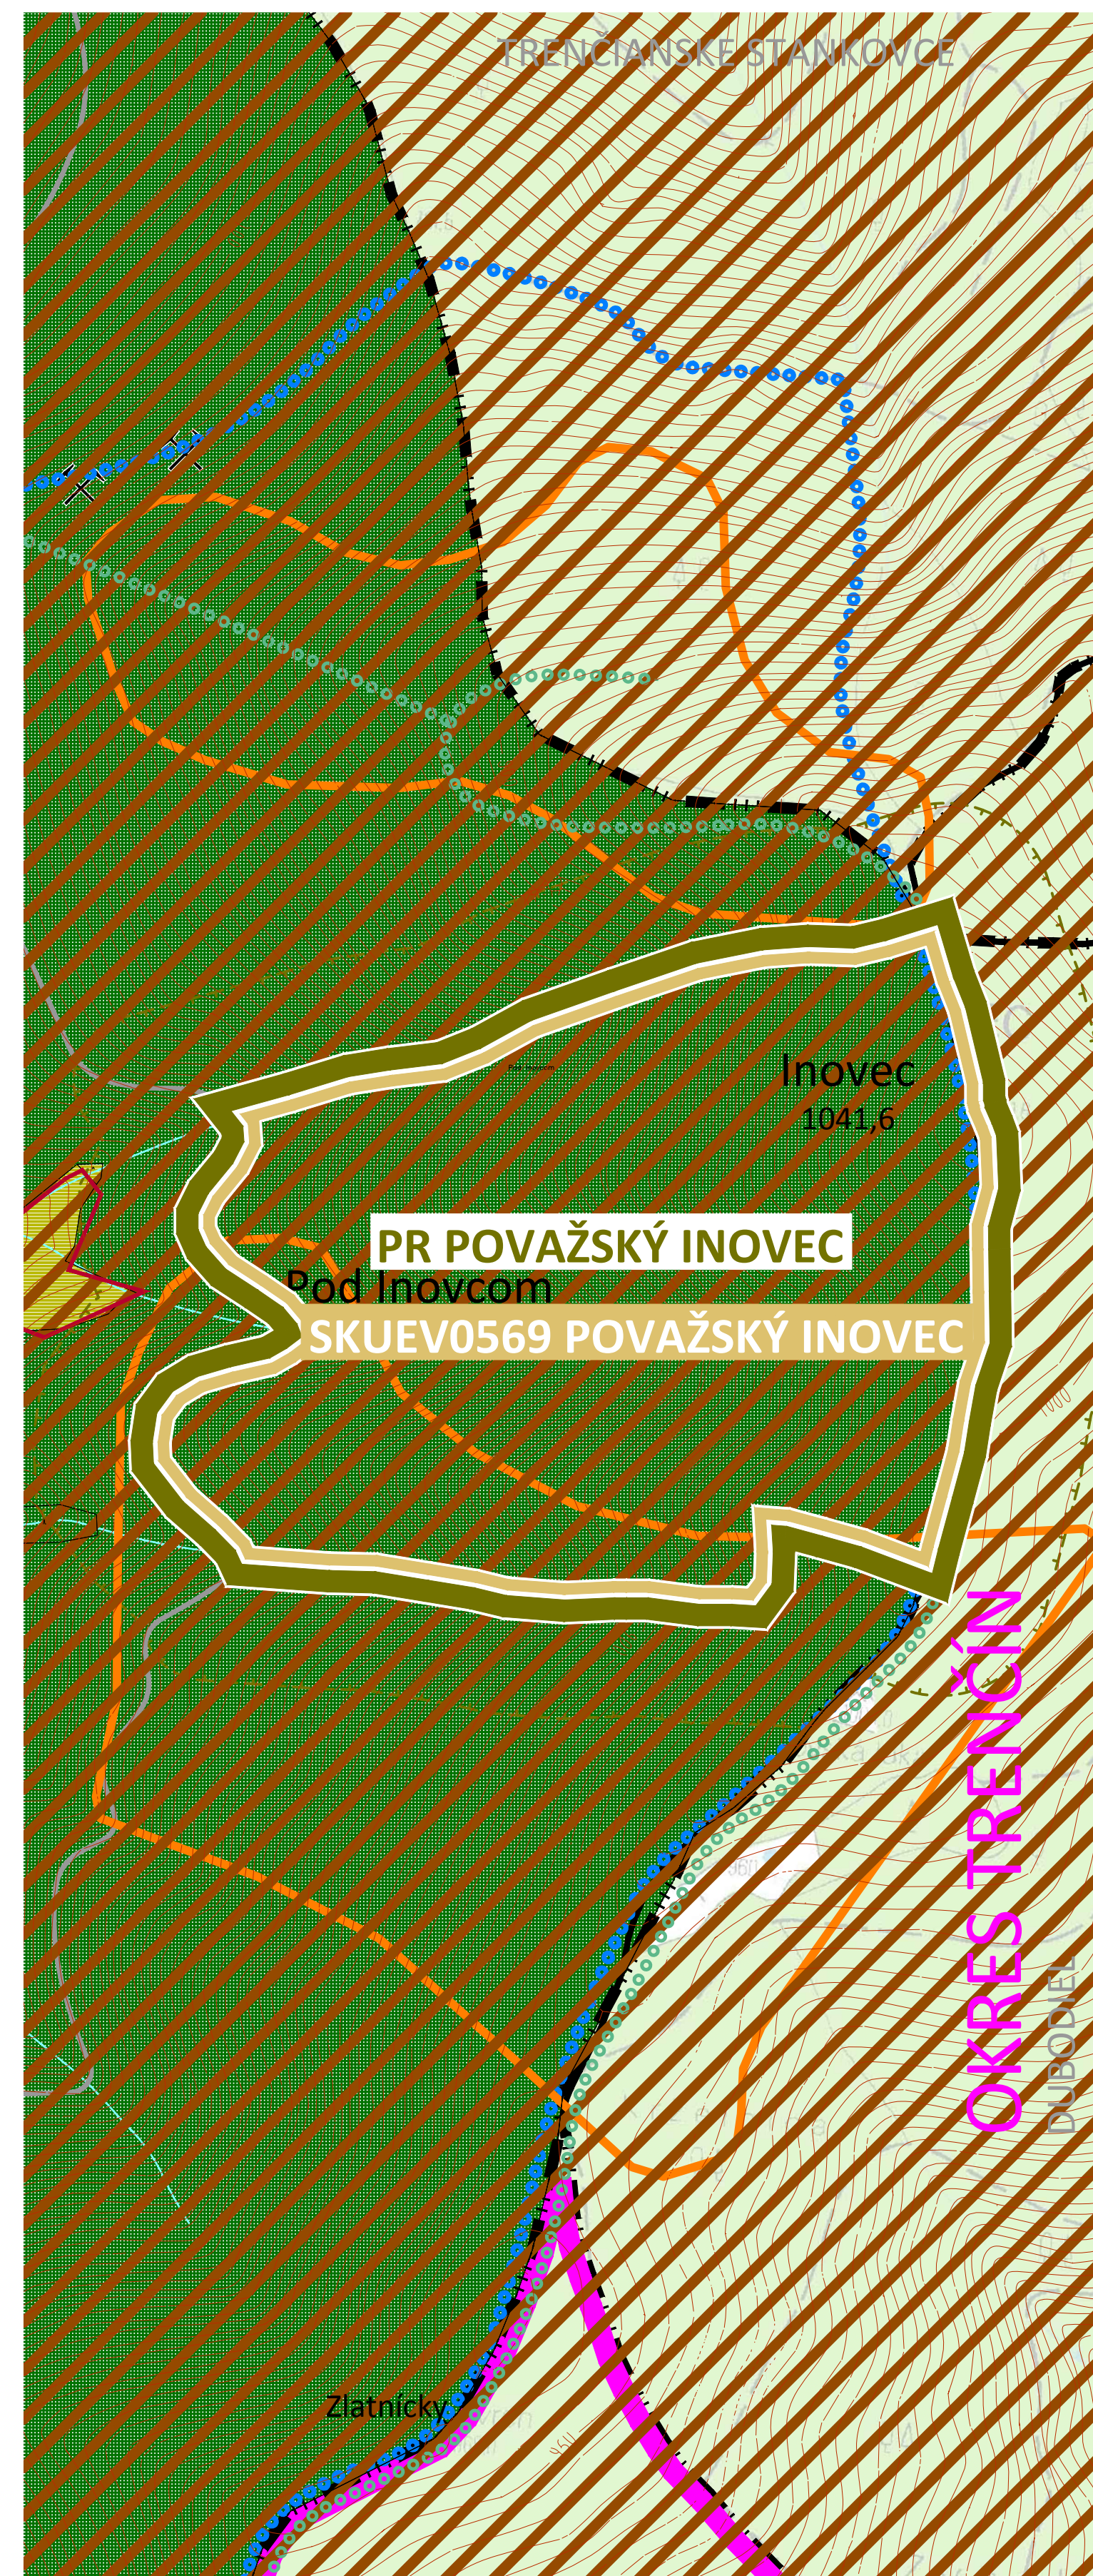


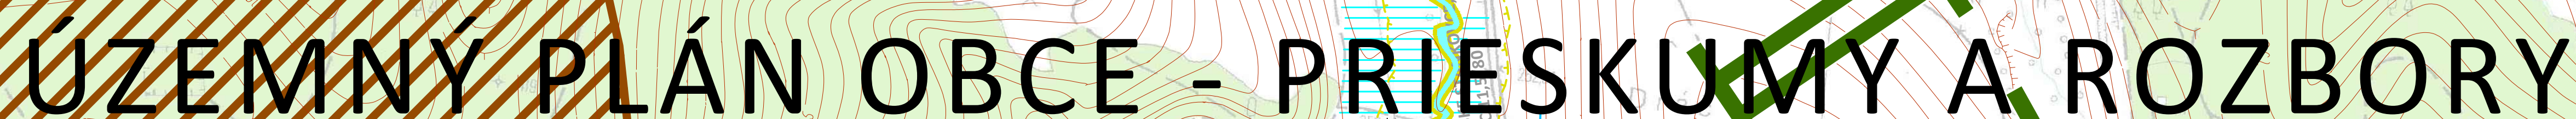

M 1 : 5 000 DECEMBER 2013

500m 250 200 150 100 50 0

913 36 SELEC
SPRACOVATEL

913 PROJEKT s.r.o.
TOPOLJANKA 28
913 07 884 616/1111

PROJEKT

3